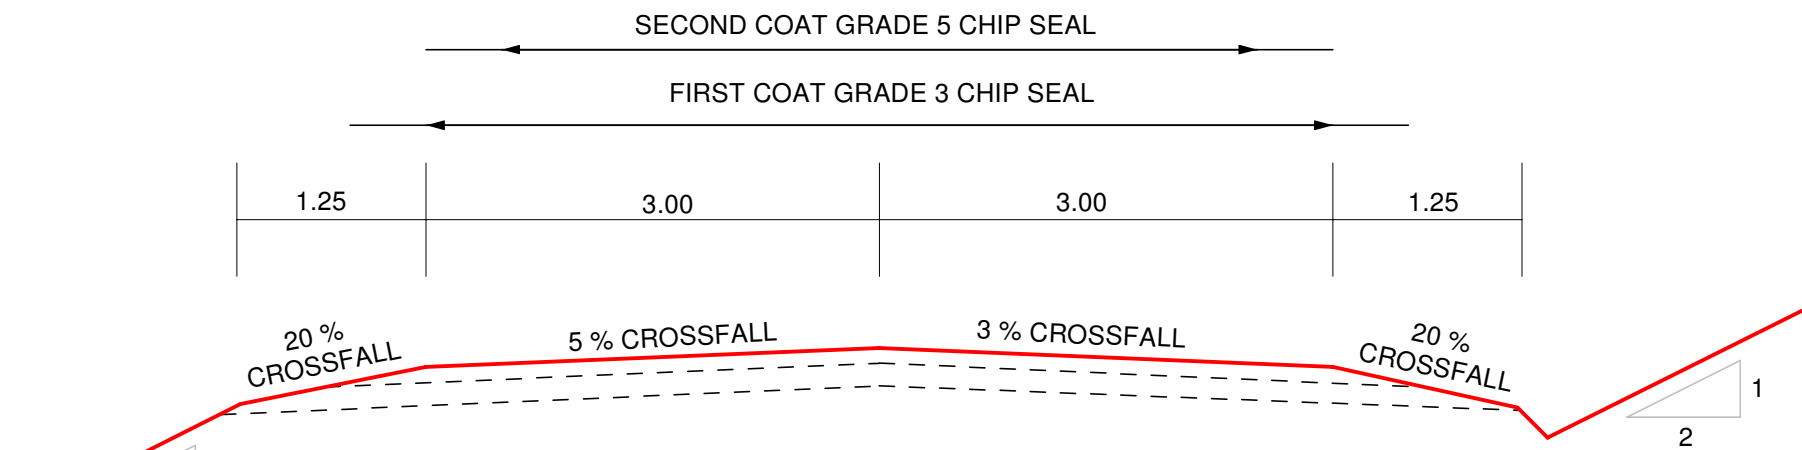


**DIAGRAM C**  
**TYPICAL CROSS SECTION**  
**MODIFIED LOCAL ROAD RURAL STANDARD**  
**TAIWAVE LANE**

CONSTRUCTION DETAILS  
 2 COAT SEAL GRADE 5/3 CHIP  
 100 mm GAP40 COMPACTED METAL  
 150 mm WHAP 65 COMPACTED METAL  
 SUBBASE CBR = 5



**DIAGRAM D**  
**TYPICAL CROSS SECTION**  
**SHARED ACCESS OVER 9 LOTS**

CONSTRUCTION DETAILS  
 2 COAT SEAL GRADE 5/3 CHIP  
 100 mm GAP40 COMPACTED METAL  
 150 mm WHAP 65 COMPACTED METAL  
 SUBBASE CBR = 7

TYPICAL CROSS SECTIONS C & D

**TAIWAVE CATCHMENT**  
**STRUCTURE PLAN**  
**DIAGRAMS C & D**

DATE	INITIAL	AMENDMENT
11.2.21	PJG	CROSS SECTIONS

**DUNWOODIE & GREEN**  
**SURVEYORS LTD**

LAND DEVELOPMENT SPECIALISTS  
 541 POLLEN ST THAMES  
 Ph (07) 868 7587 FAX (07) 868 8252

SCALE 1 : 50 ( A3 )  
 DATE FEB 2021  
 SHEET 5  
 FILE: 6540  
 MO Typical XS